


Do not scale dimensions off drawings. Use written or calculated dimensions. The contractor is responsible for checking all dimensions before ordering or starting work.


This drawing has been produced for the client for the project on the site shown. It was prepared for a purpose agreed with the client and will have a commensurate degree of accuracy. It is not a record 'as built'. This drawing is not intended for use by any other person or for any other purpose than that specified here.

Inkpen Downie Architecture & Design accept no liability whatsoever if this drawing is used by any other person or for any other purpose.


NOTES

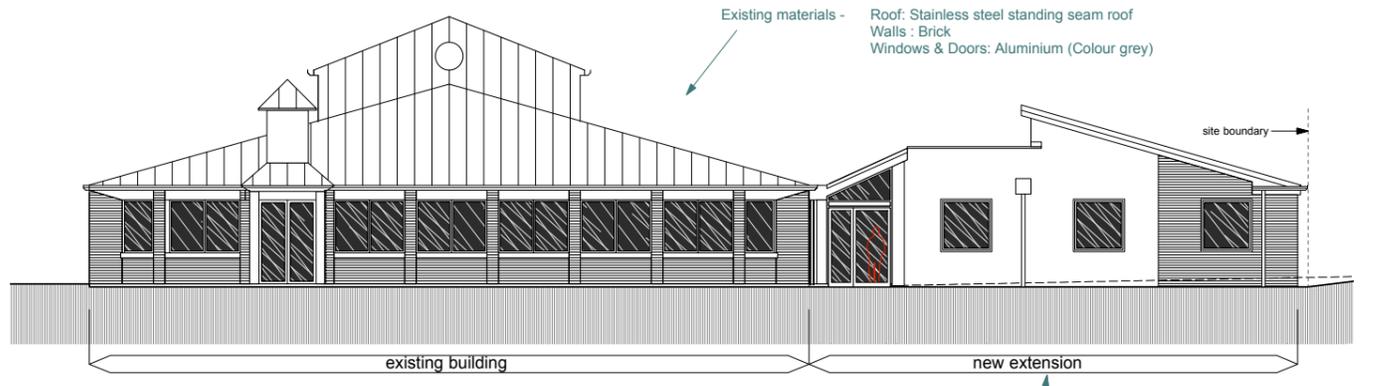


SOUTH FACING ELEVATION

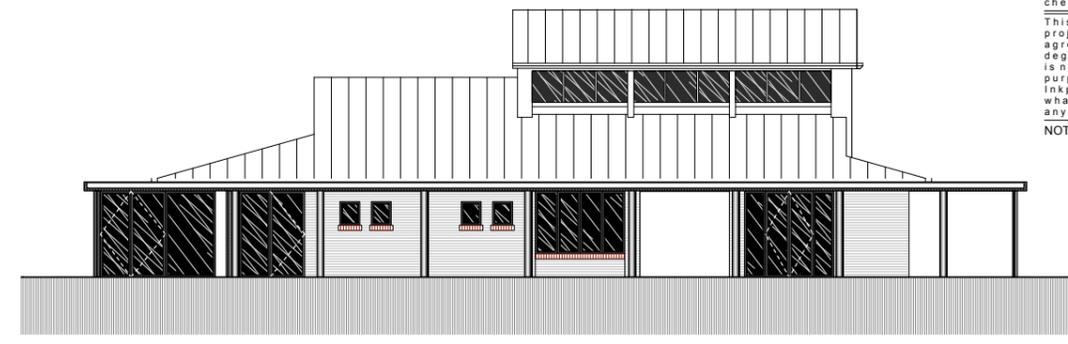

PROPOSED SECTION CC

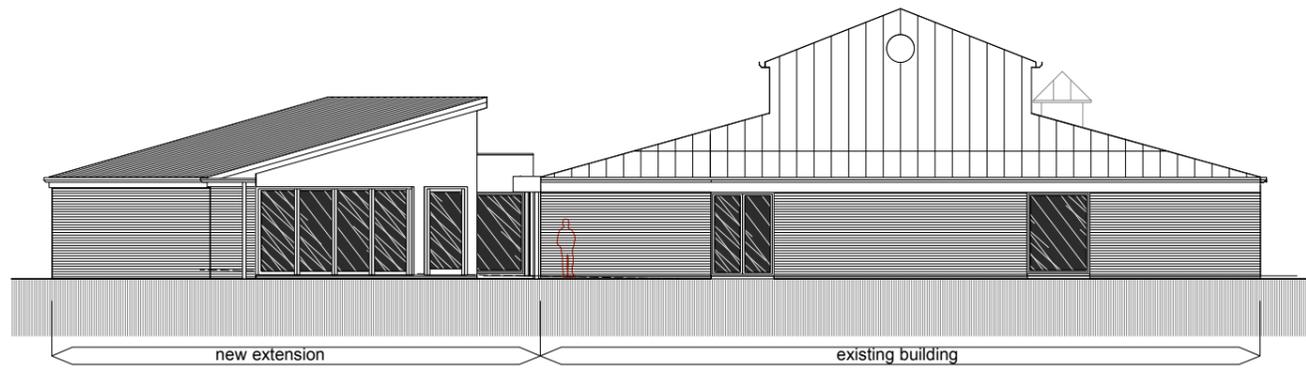


NORTH FACING ELEVATION

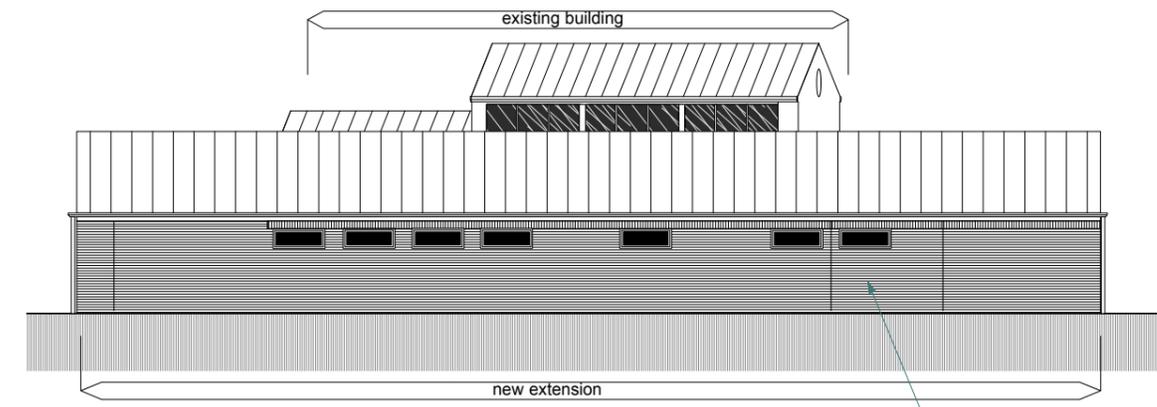


EAST FACING ELEVATION

Proposed materials -  
 Roof: Standing seam zinc roof  
 Walls: Brick and render.  
 Windows & Doors: Aluminium (Colour grey)

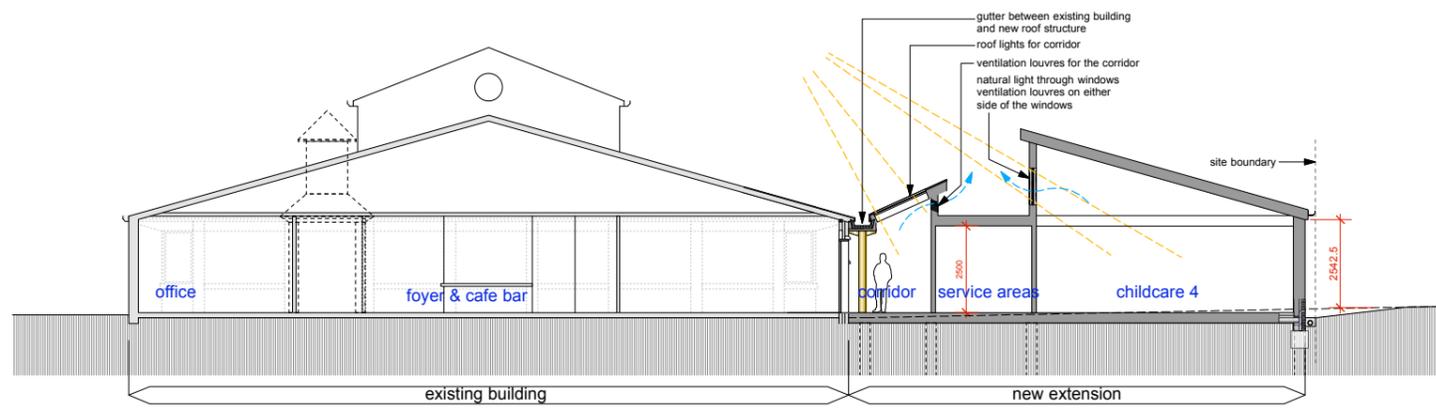

PROPOSED SECTION AA

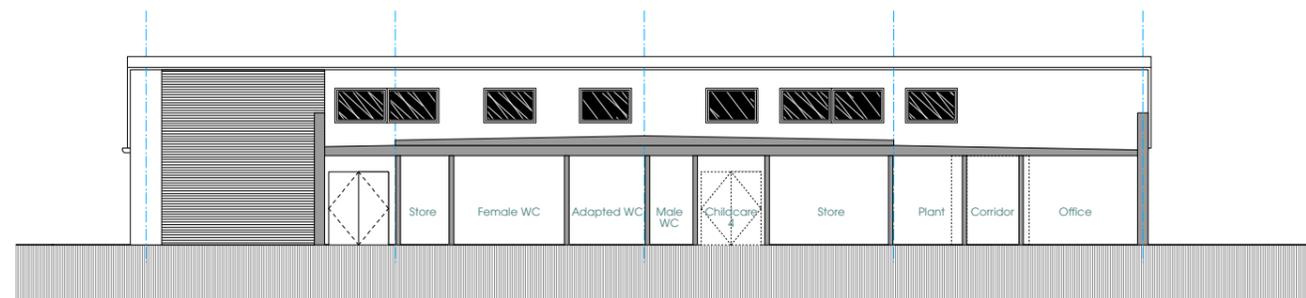

PROPOSED SECTION BB (west facing)

Rev	Date	Revision	Drawn By

**id**  
 Inkpen Downie Architecture & Design Ltd  
 2 Balkerne House • Balkerne Passage • Colchester • CO1 1PA  
 Tel 01206 577 244 • Fax 01206 563 377  
 arch@inkpendownie.co.uk • www.inkpendownie.co.uk

Drawing Status  
**FOR INFORMATION**  
 Project  
 Child Care Facilities  
 @ St Johns the Evangelist, Langdon Hill  
 Client  
 Parish of Langdon Hills  
 Cad File      Scale      Drawn By / Date      Checked By / Date  
 Mac 7/916      1: 100      ST Sep09      JI Sep09

Title  
 Proposed Elevations & Sections  
 Drawing No.      Rev No.  
 A/916/SK/03      C  
 Copyright reserved by Inkpen Downie Architecture & Design. This drawing shall not be reproduced or used without prior permission of the partnership.